




Upstand
(Drg.No: D0901-00W_3Deg+_201-Ext-XF301_001)

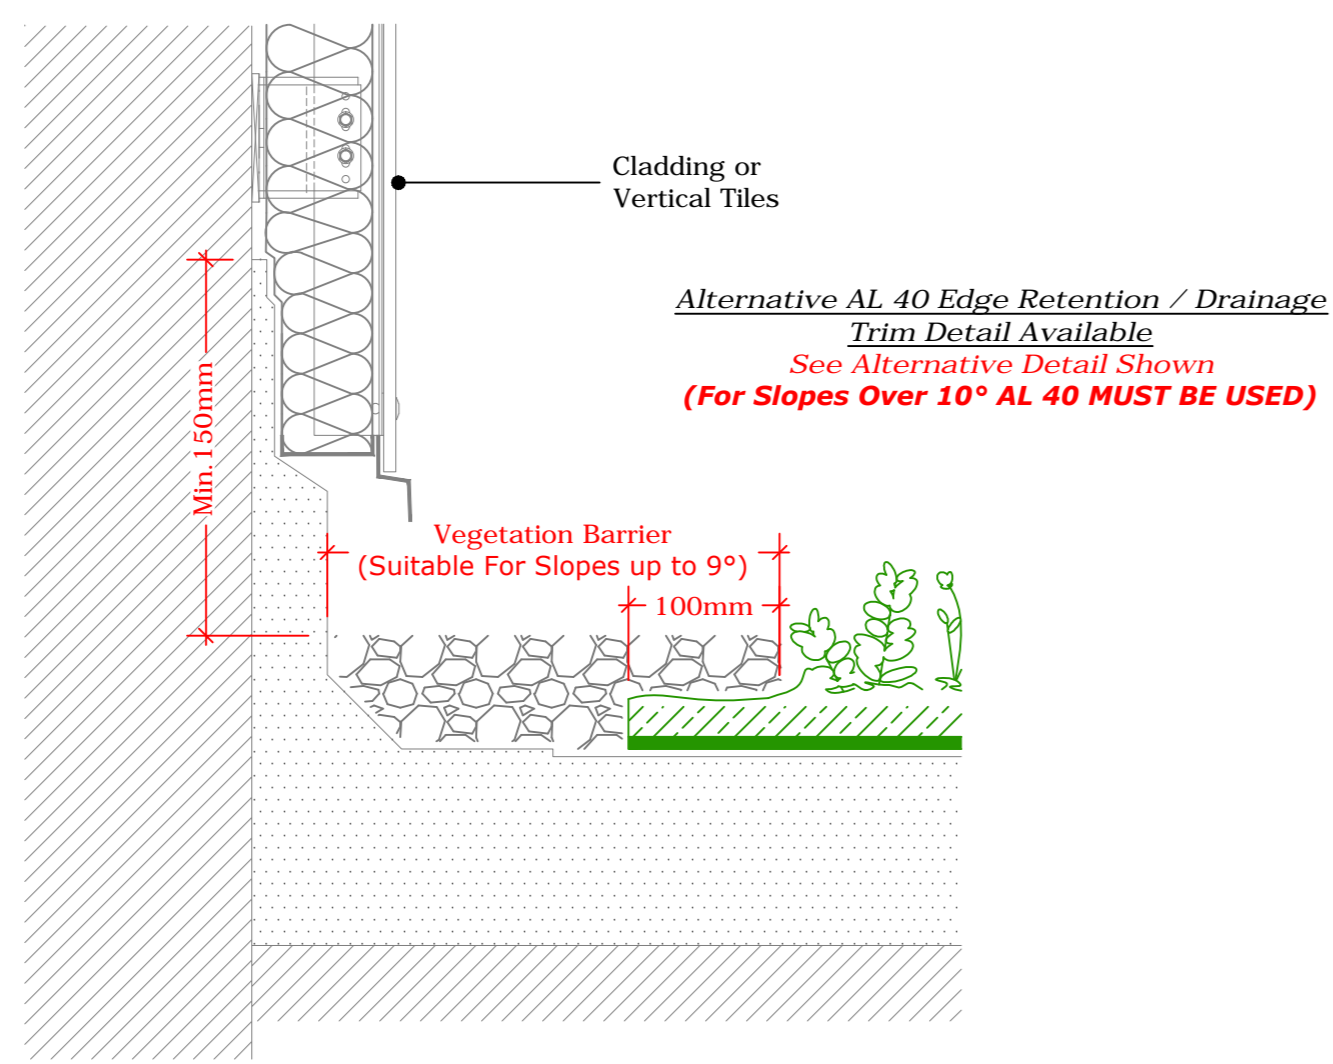



Upstand to Vertical Cladding or Slates/Tiles
(Drg.No: D0901-00W_3Deg+_201-Ext-XF301_002)

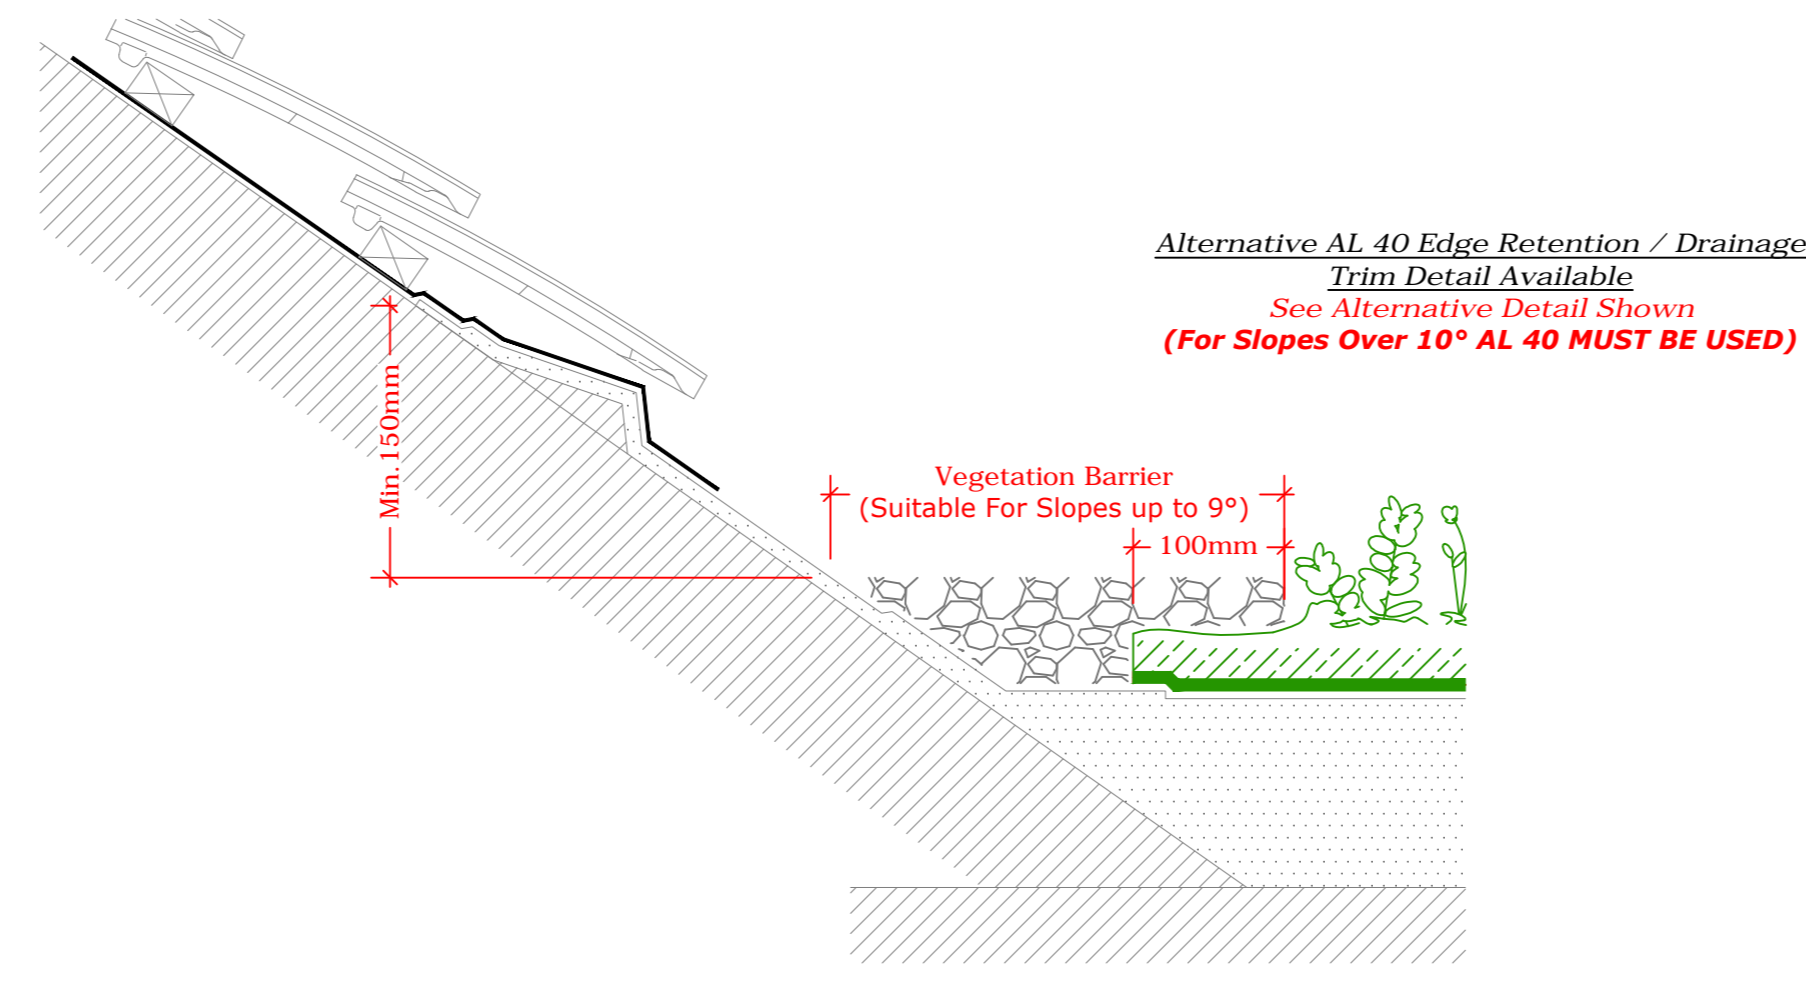


Upstand to Pitched Roof
(Drg.No: D0901-00W_3Deg+_001-Ext-XF301_004)

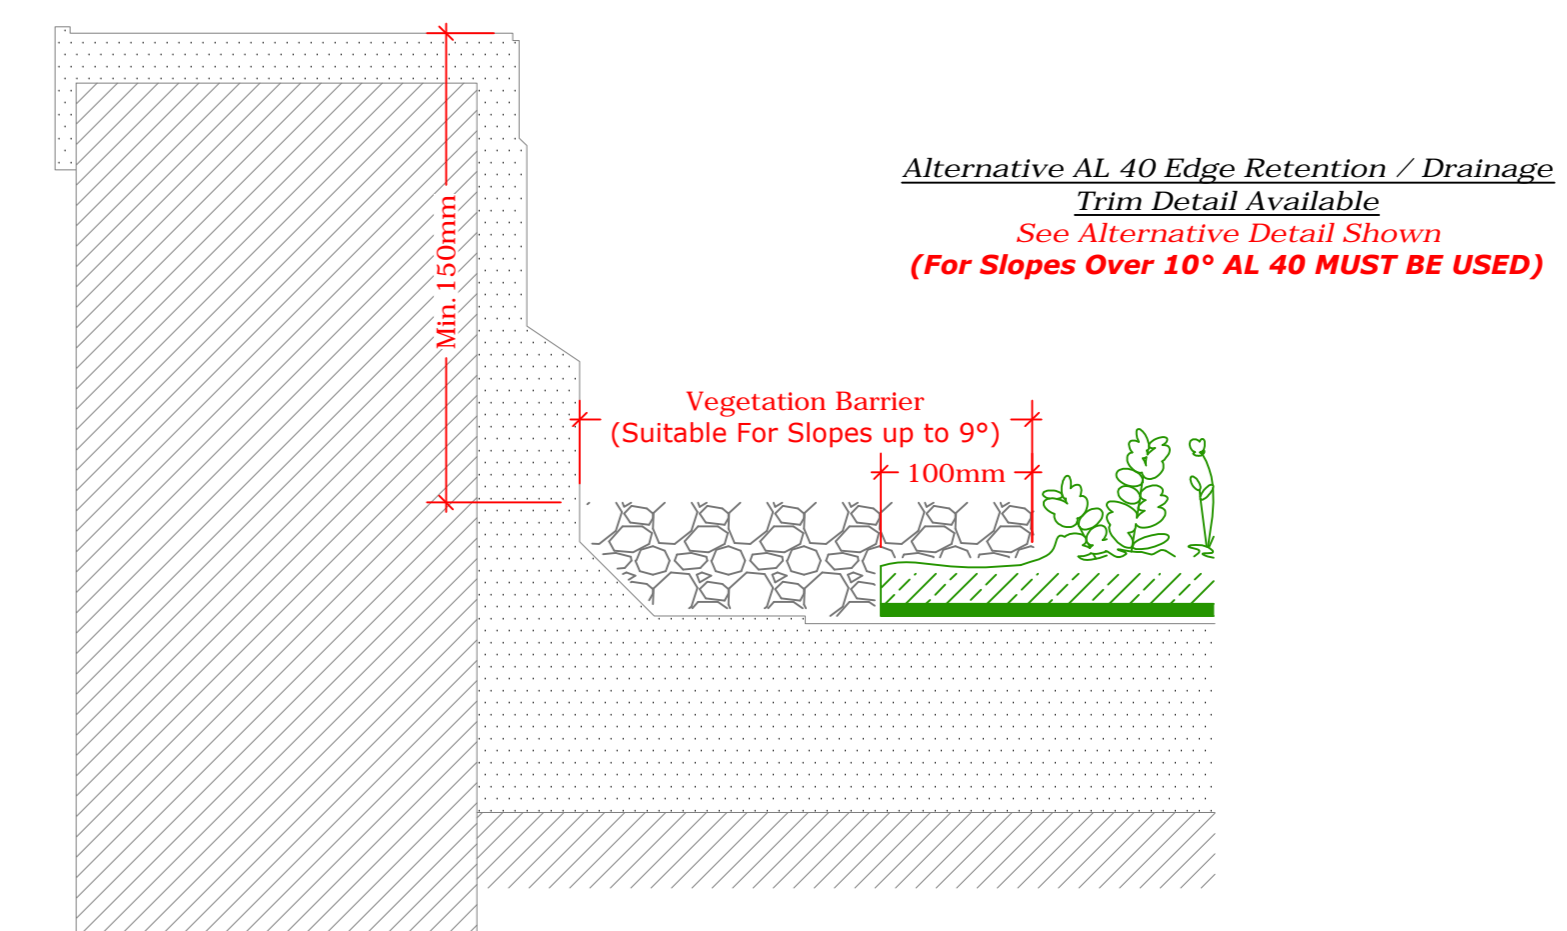


Upstand to Parapet
(Drg.No: D0901-00W_3Deg+_203-Ext-XF301_001)

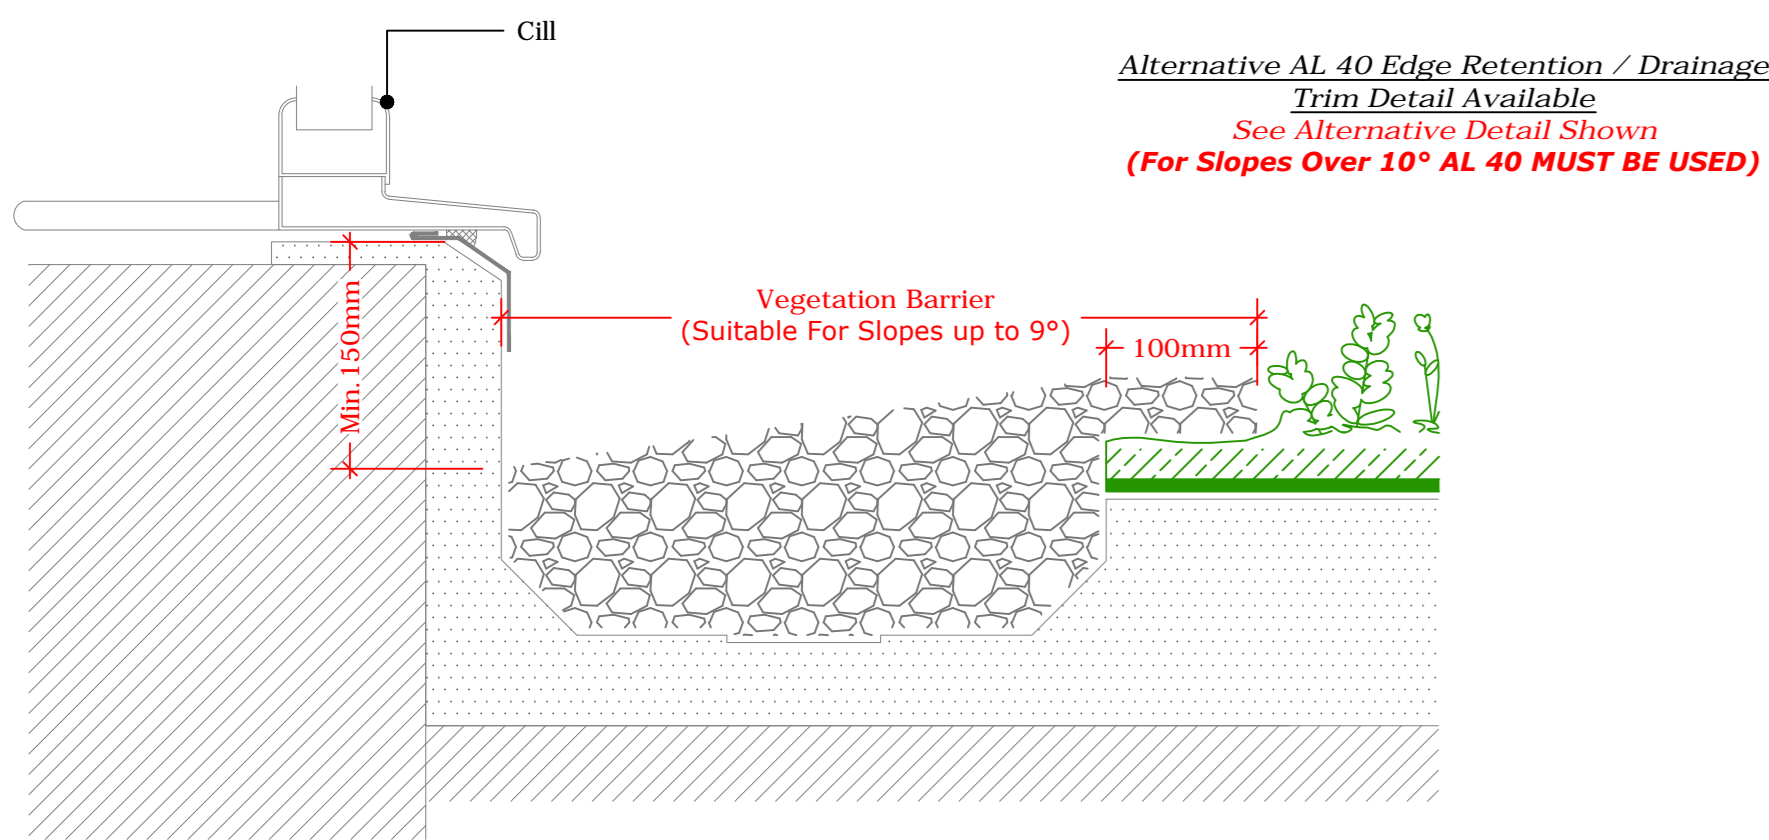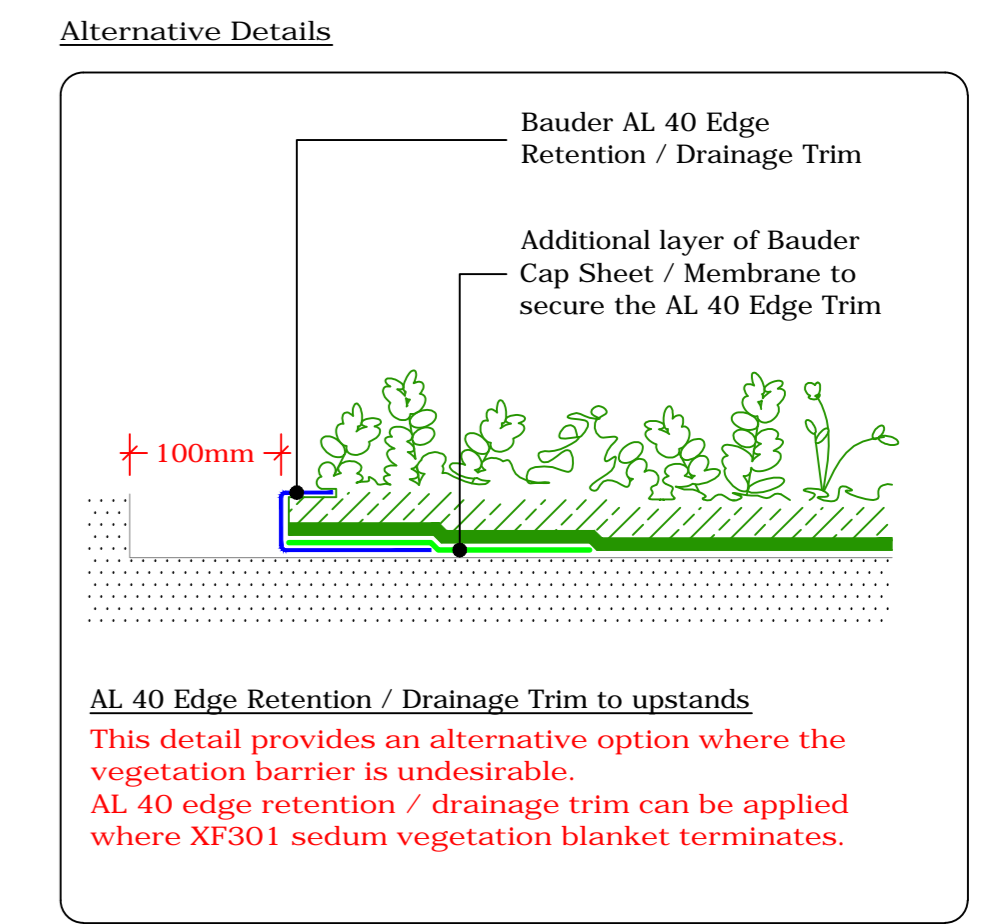


Internal Gutter to Clerestory Window
(Drg.No: D0901-00W_3Deg+_206-Ext-XF301_003)

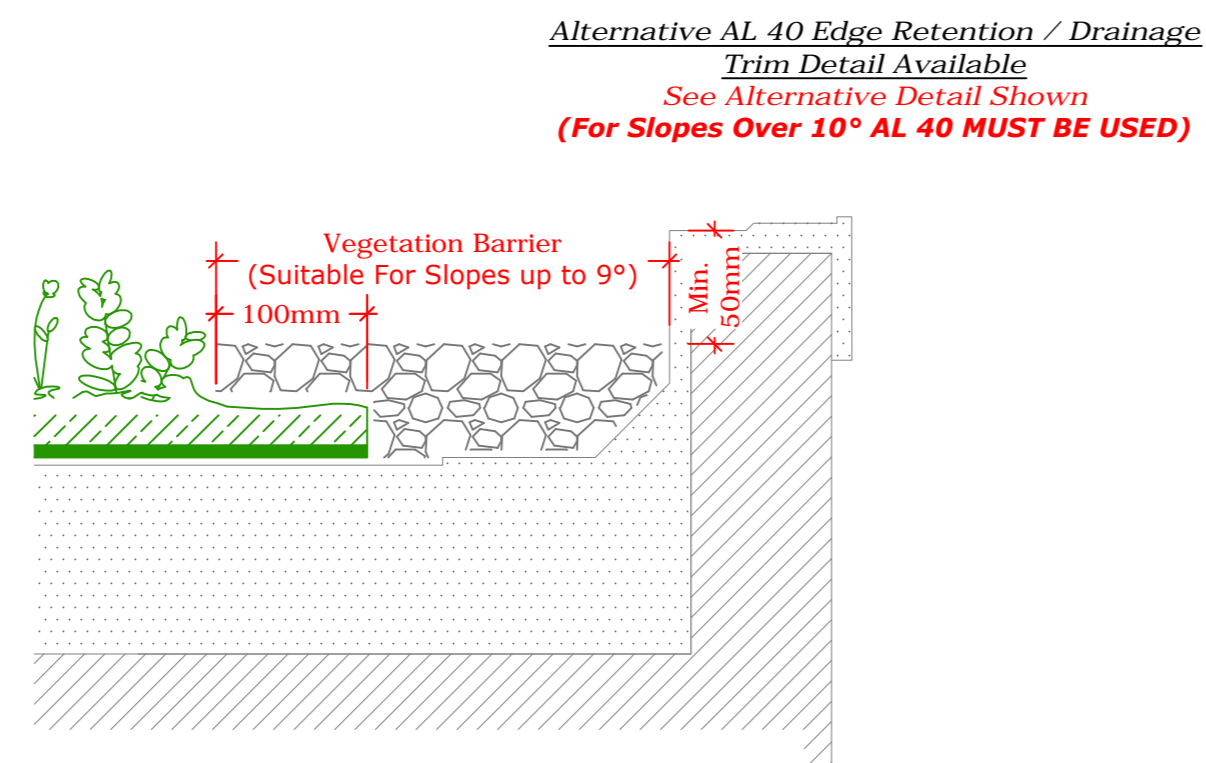


Perimeter Kerb
(Drg.No: D0901-00W_3Deg+_002-Ext-XF301_001)

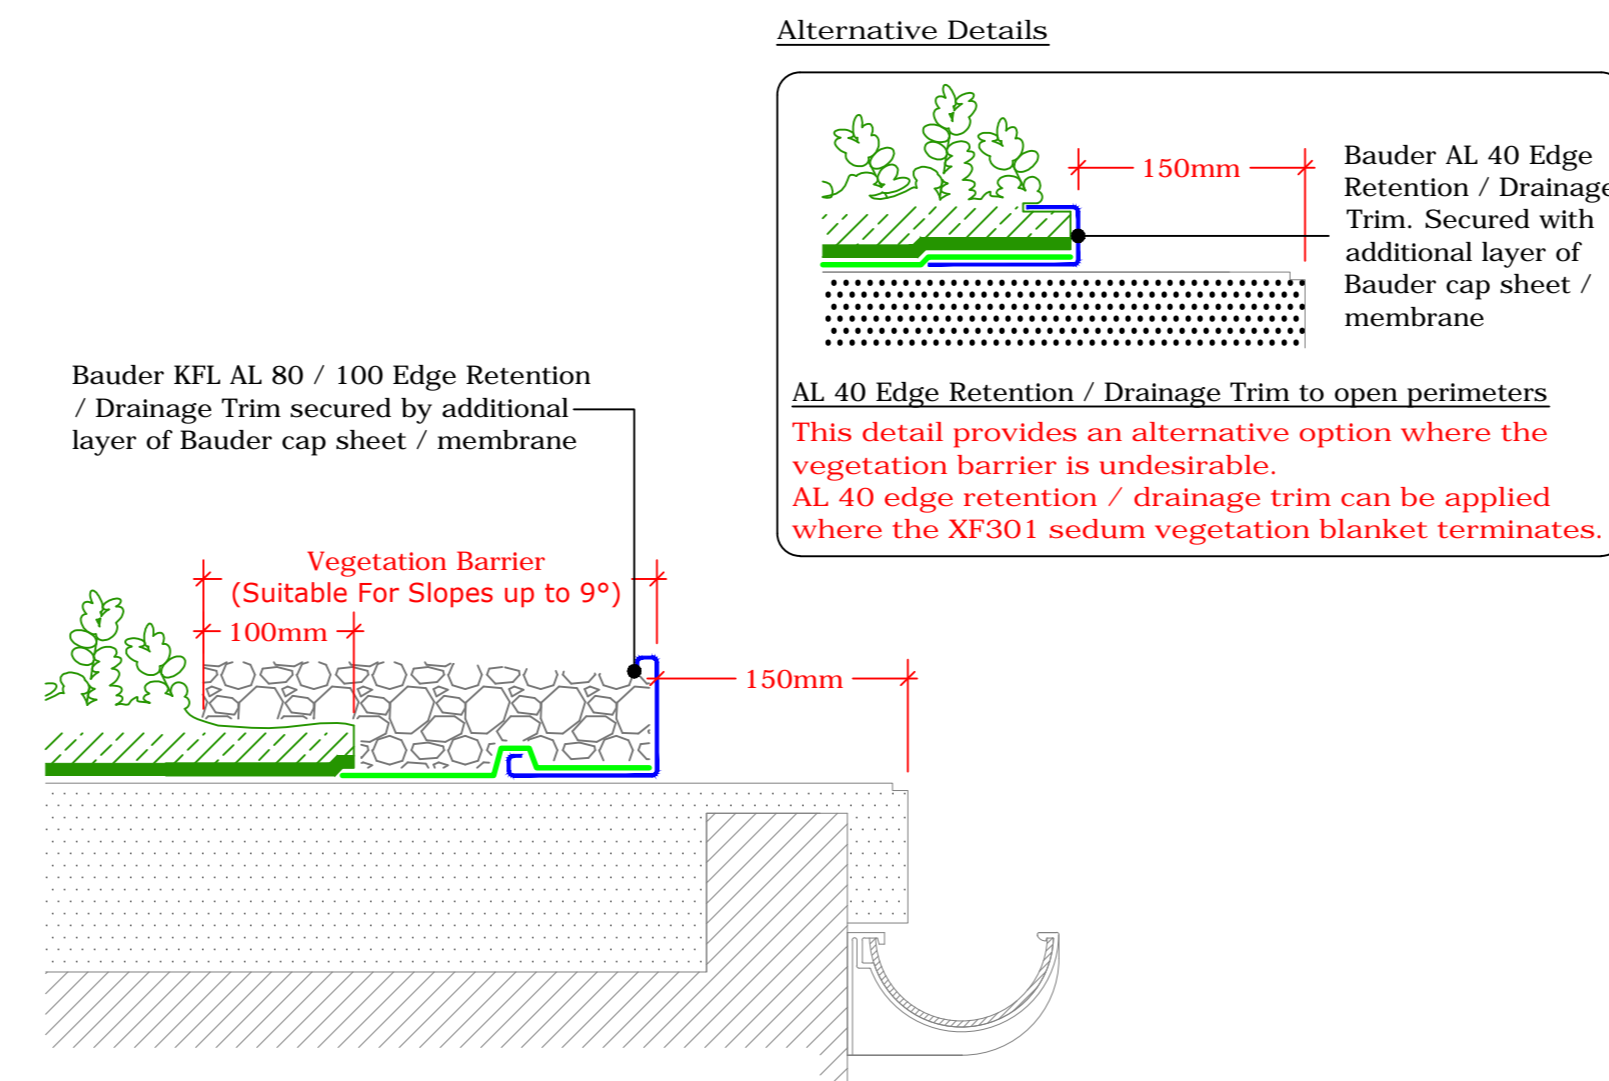


External Gutter
(Drg.No: D0901-00W_3Deg+_006-Ext-XF301_005)

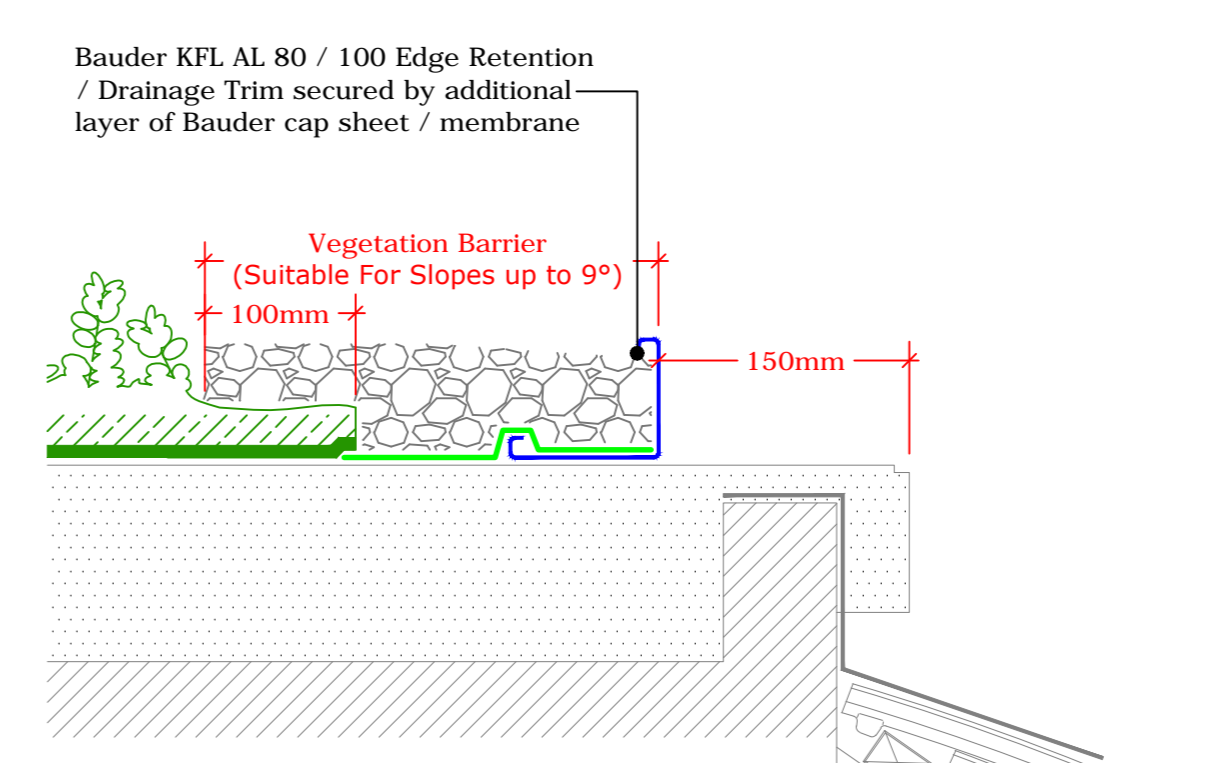


Detail to Mansard Roof
(Drg.No: D0901-00W_3Deg+_006-Ext-XF301_006)

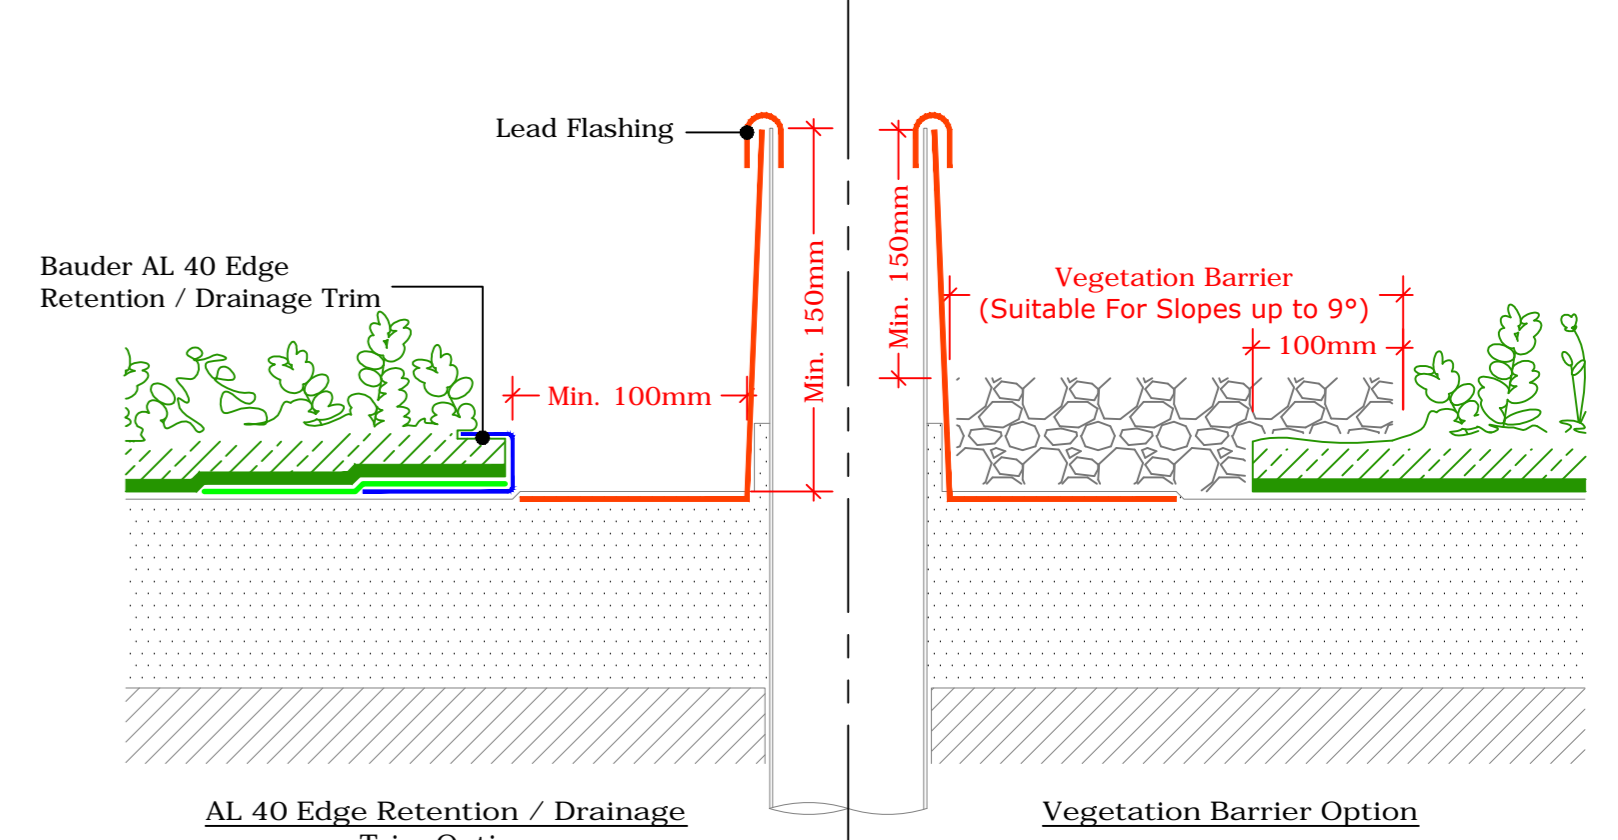



Soil Vent Pipe
(Drg.No: D0901-00W_3Deg+_007-Ext-XF301_001)

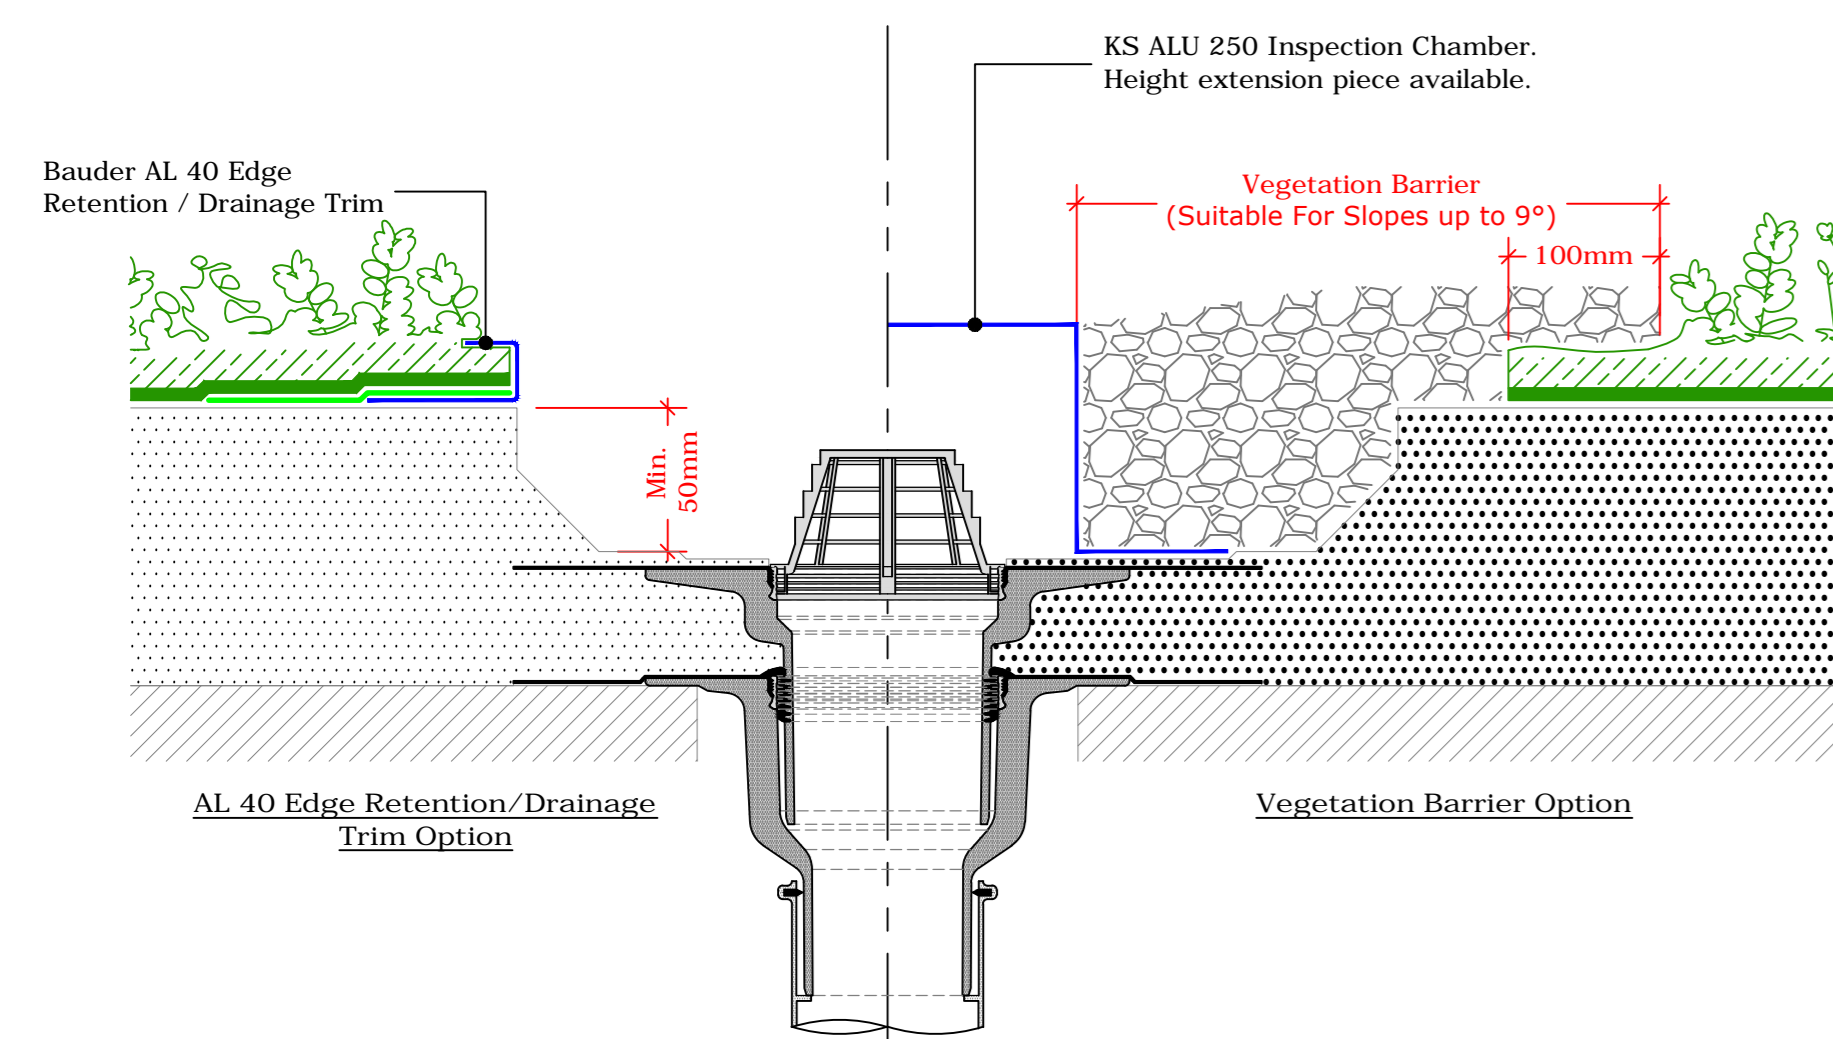


Bauder Outlet - Compact
(Drg.No: D0901-00W_3Deg+_008-Ext-XF301_001)

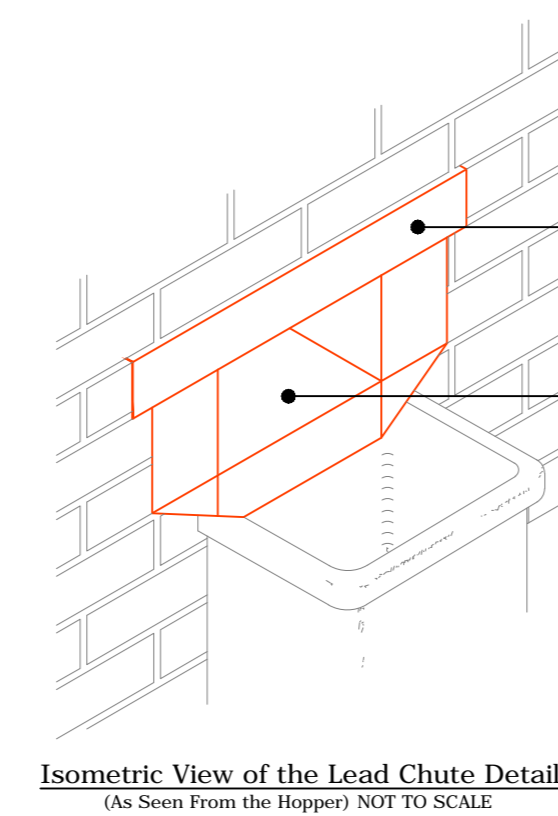


Upstand - Lead Chute
(Drg.No: D0901-00W_3Deg+_201-Ext-XF301_002)

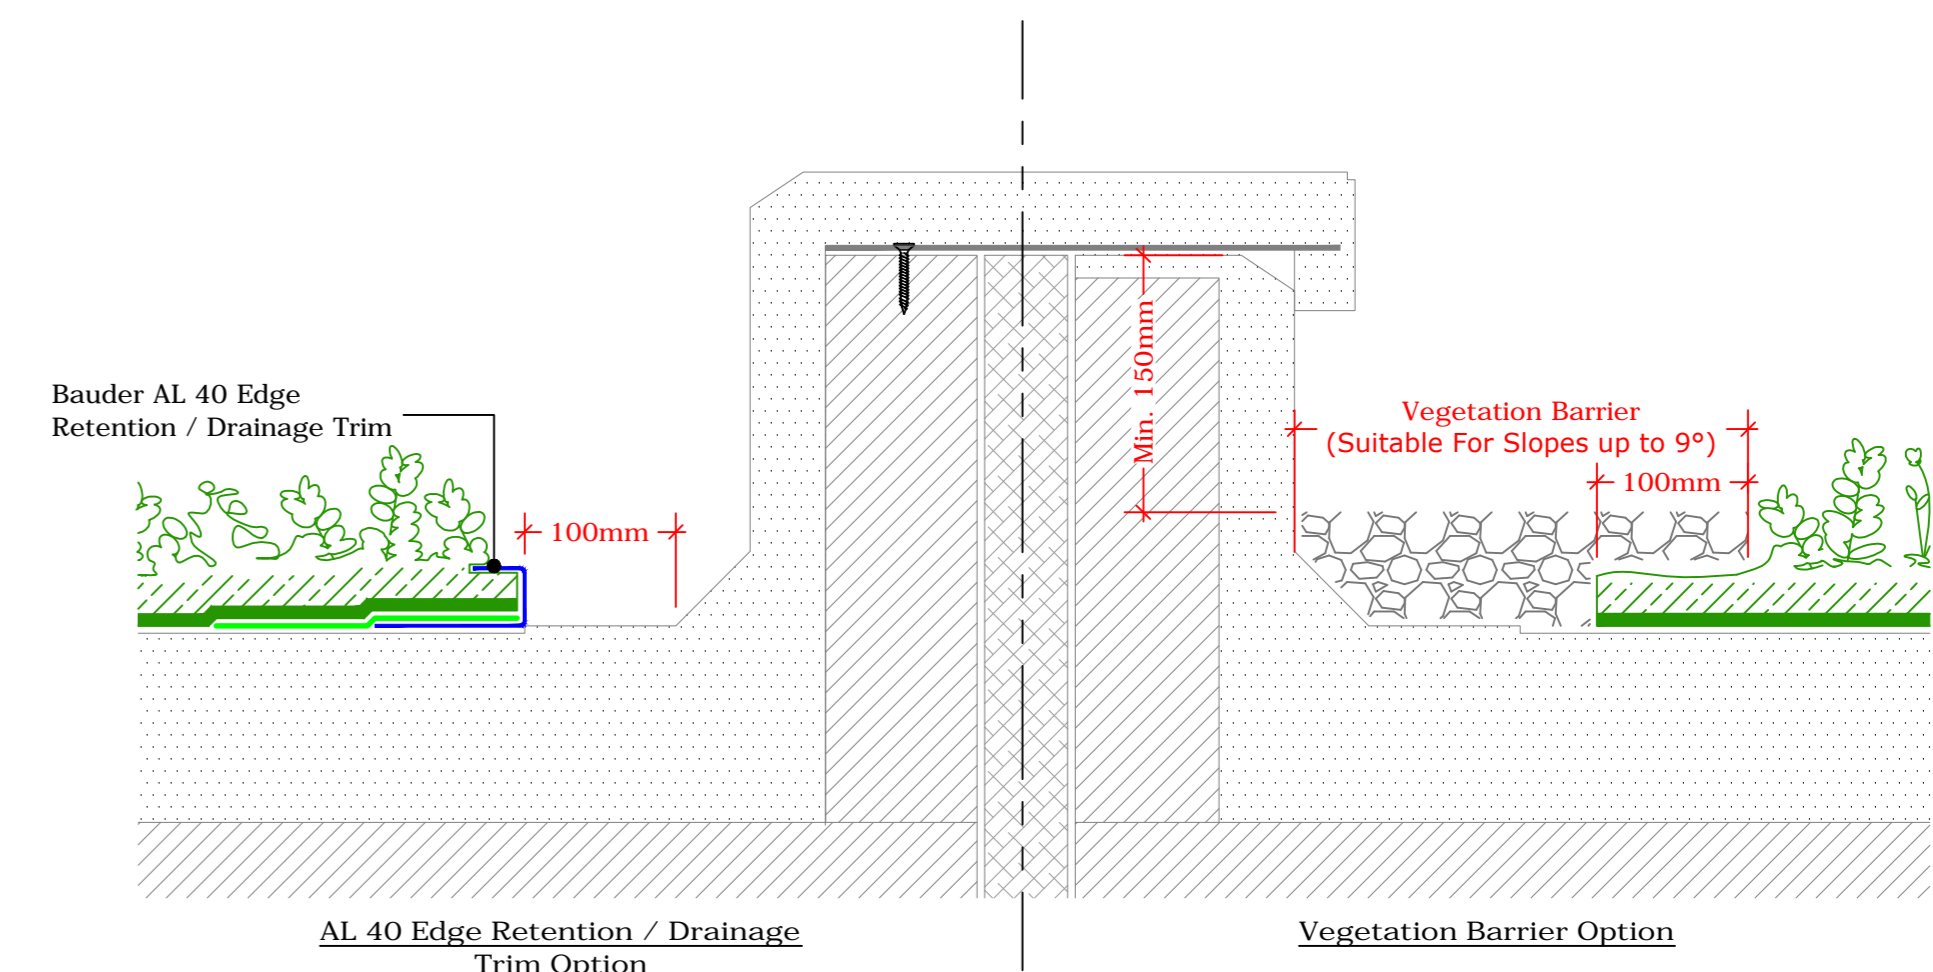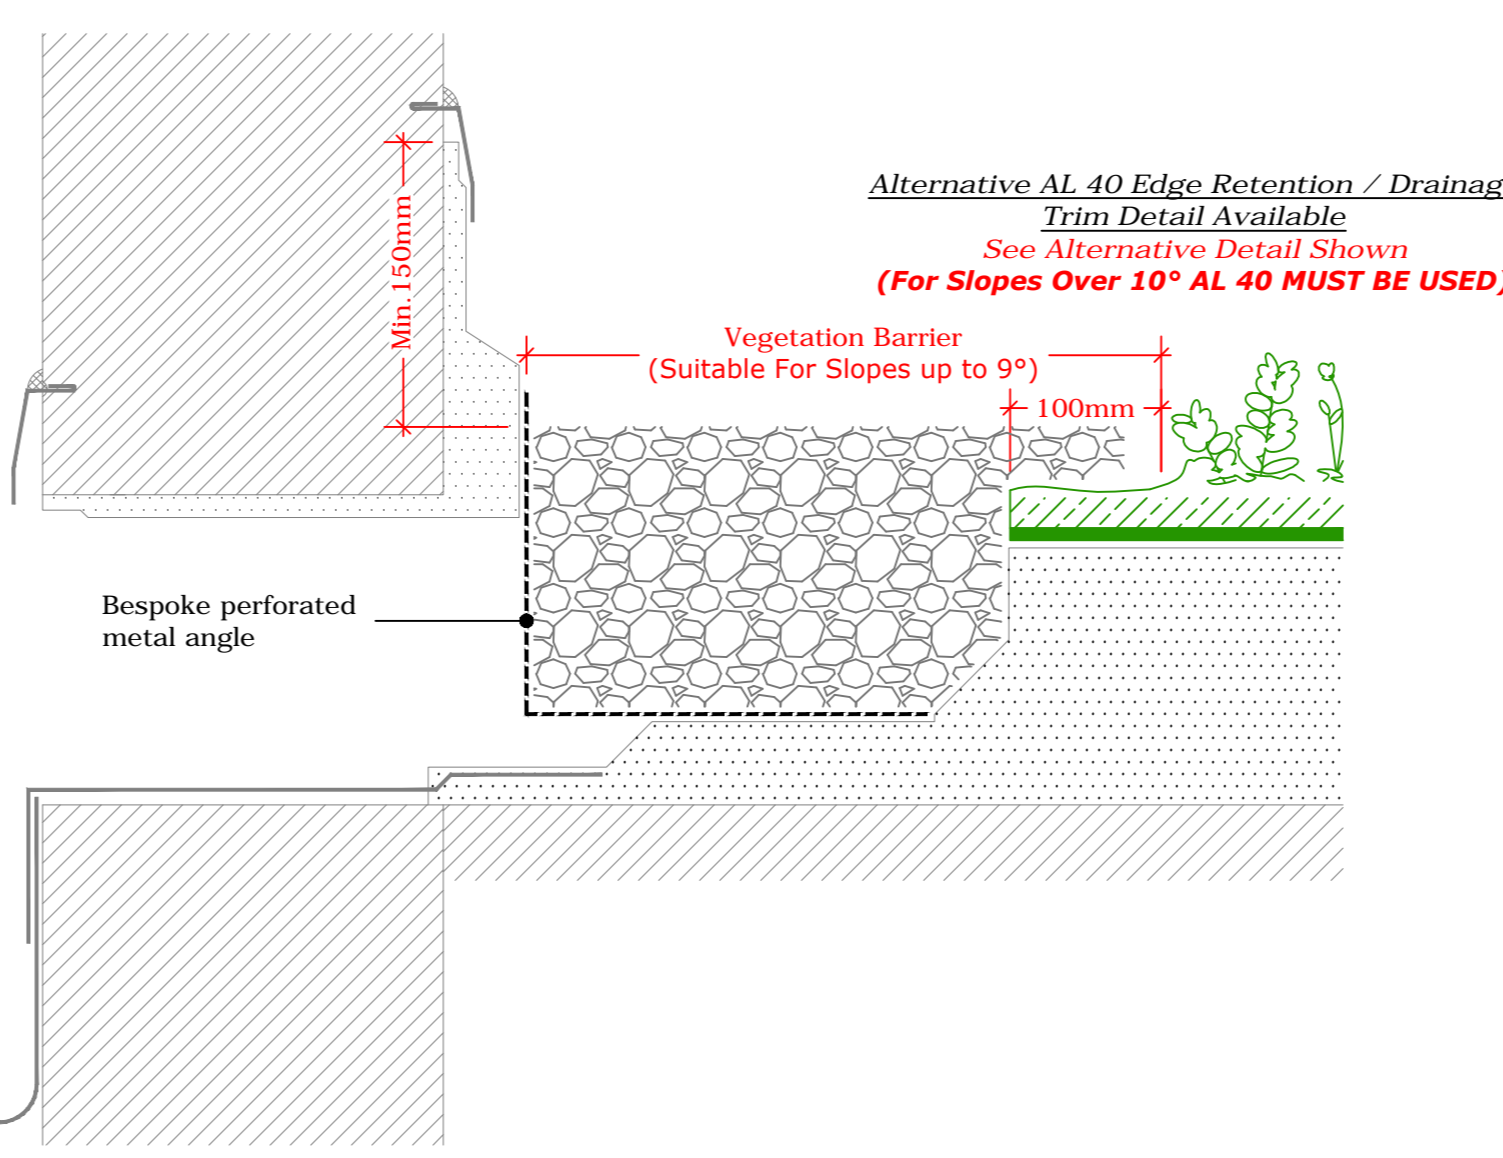


Twin Kerb Expansion Joint
(Drg.No: D0901-00W_3Deg+_204-Ext-XF301_001)

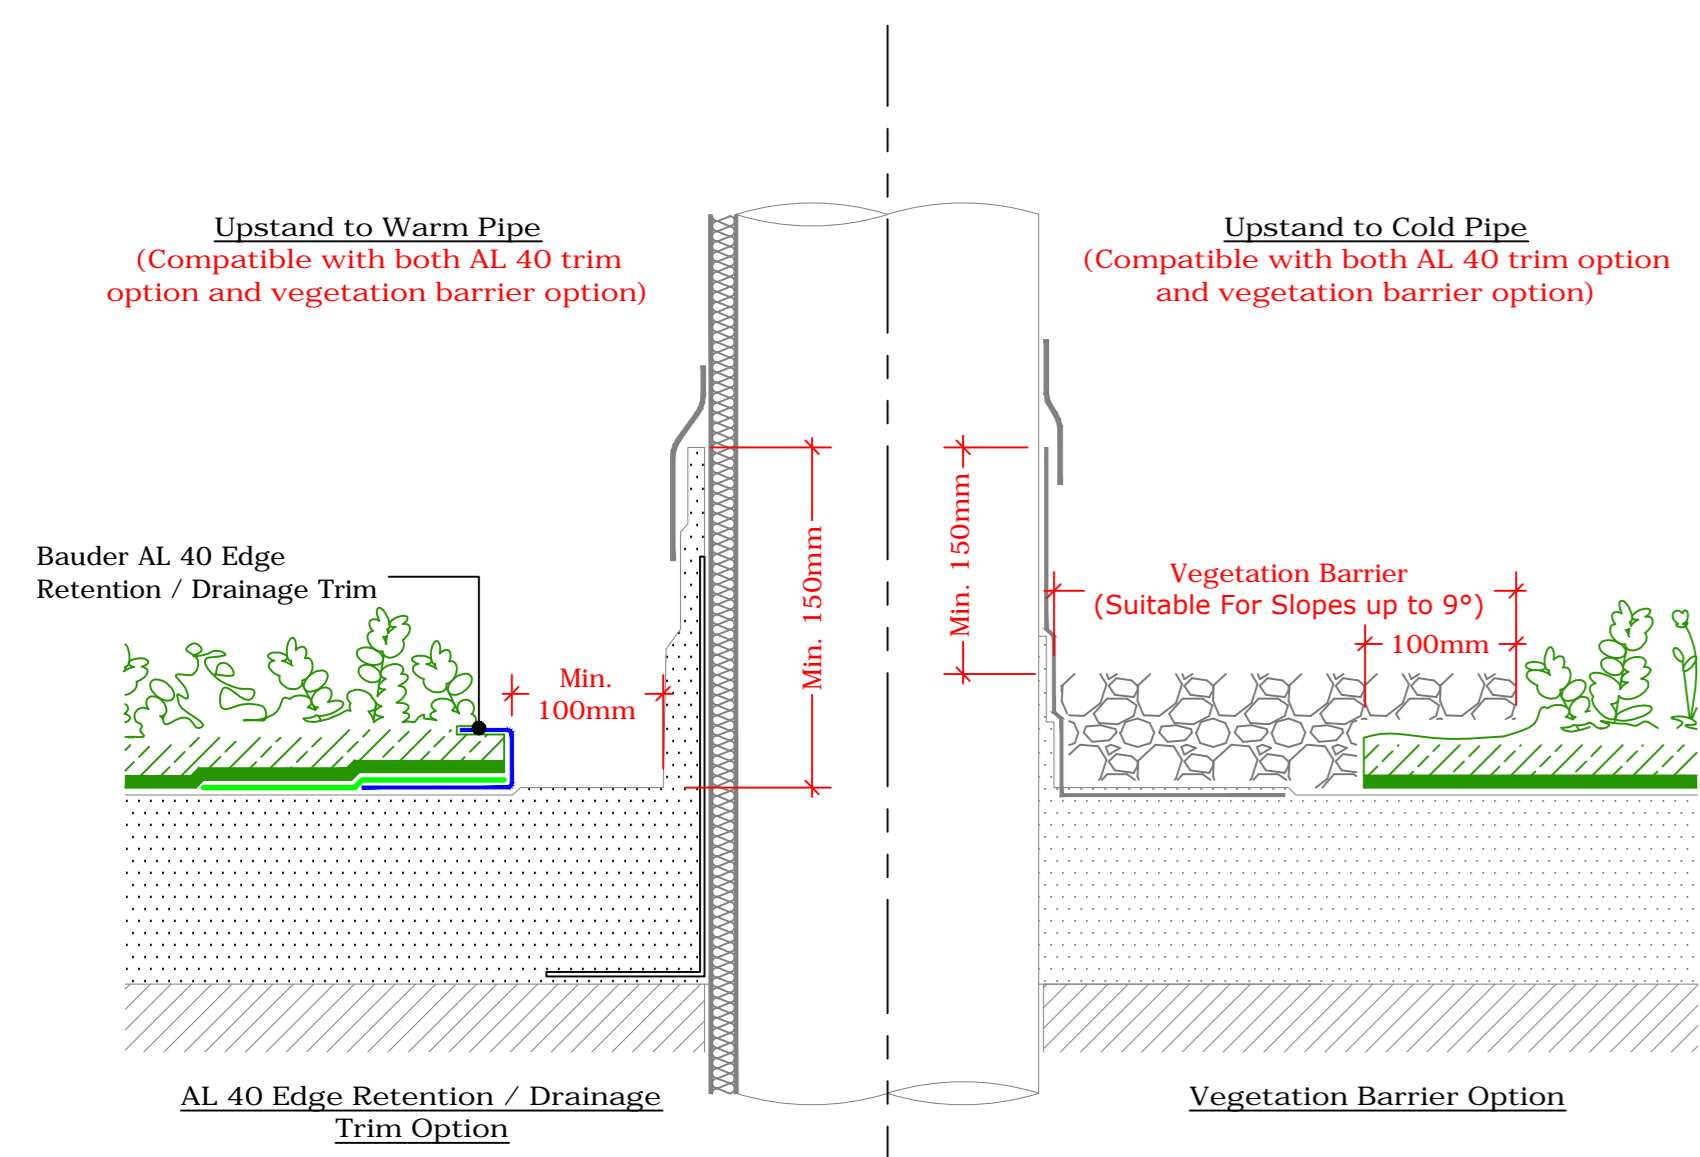


Upstand to Hot Flue or Cold Pipe
(Drg.No: D0901-00W_3Deg+_307-Ext-XF301_002)

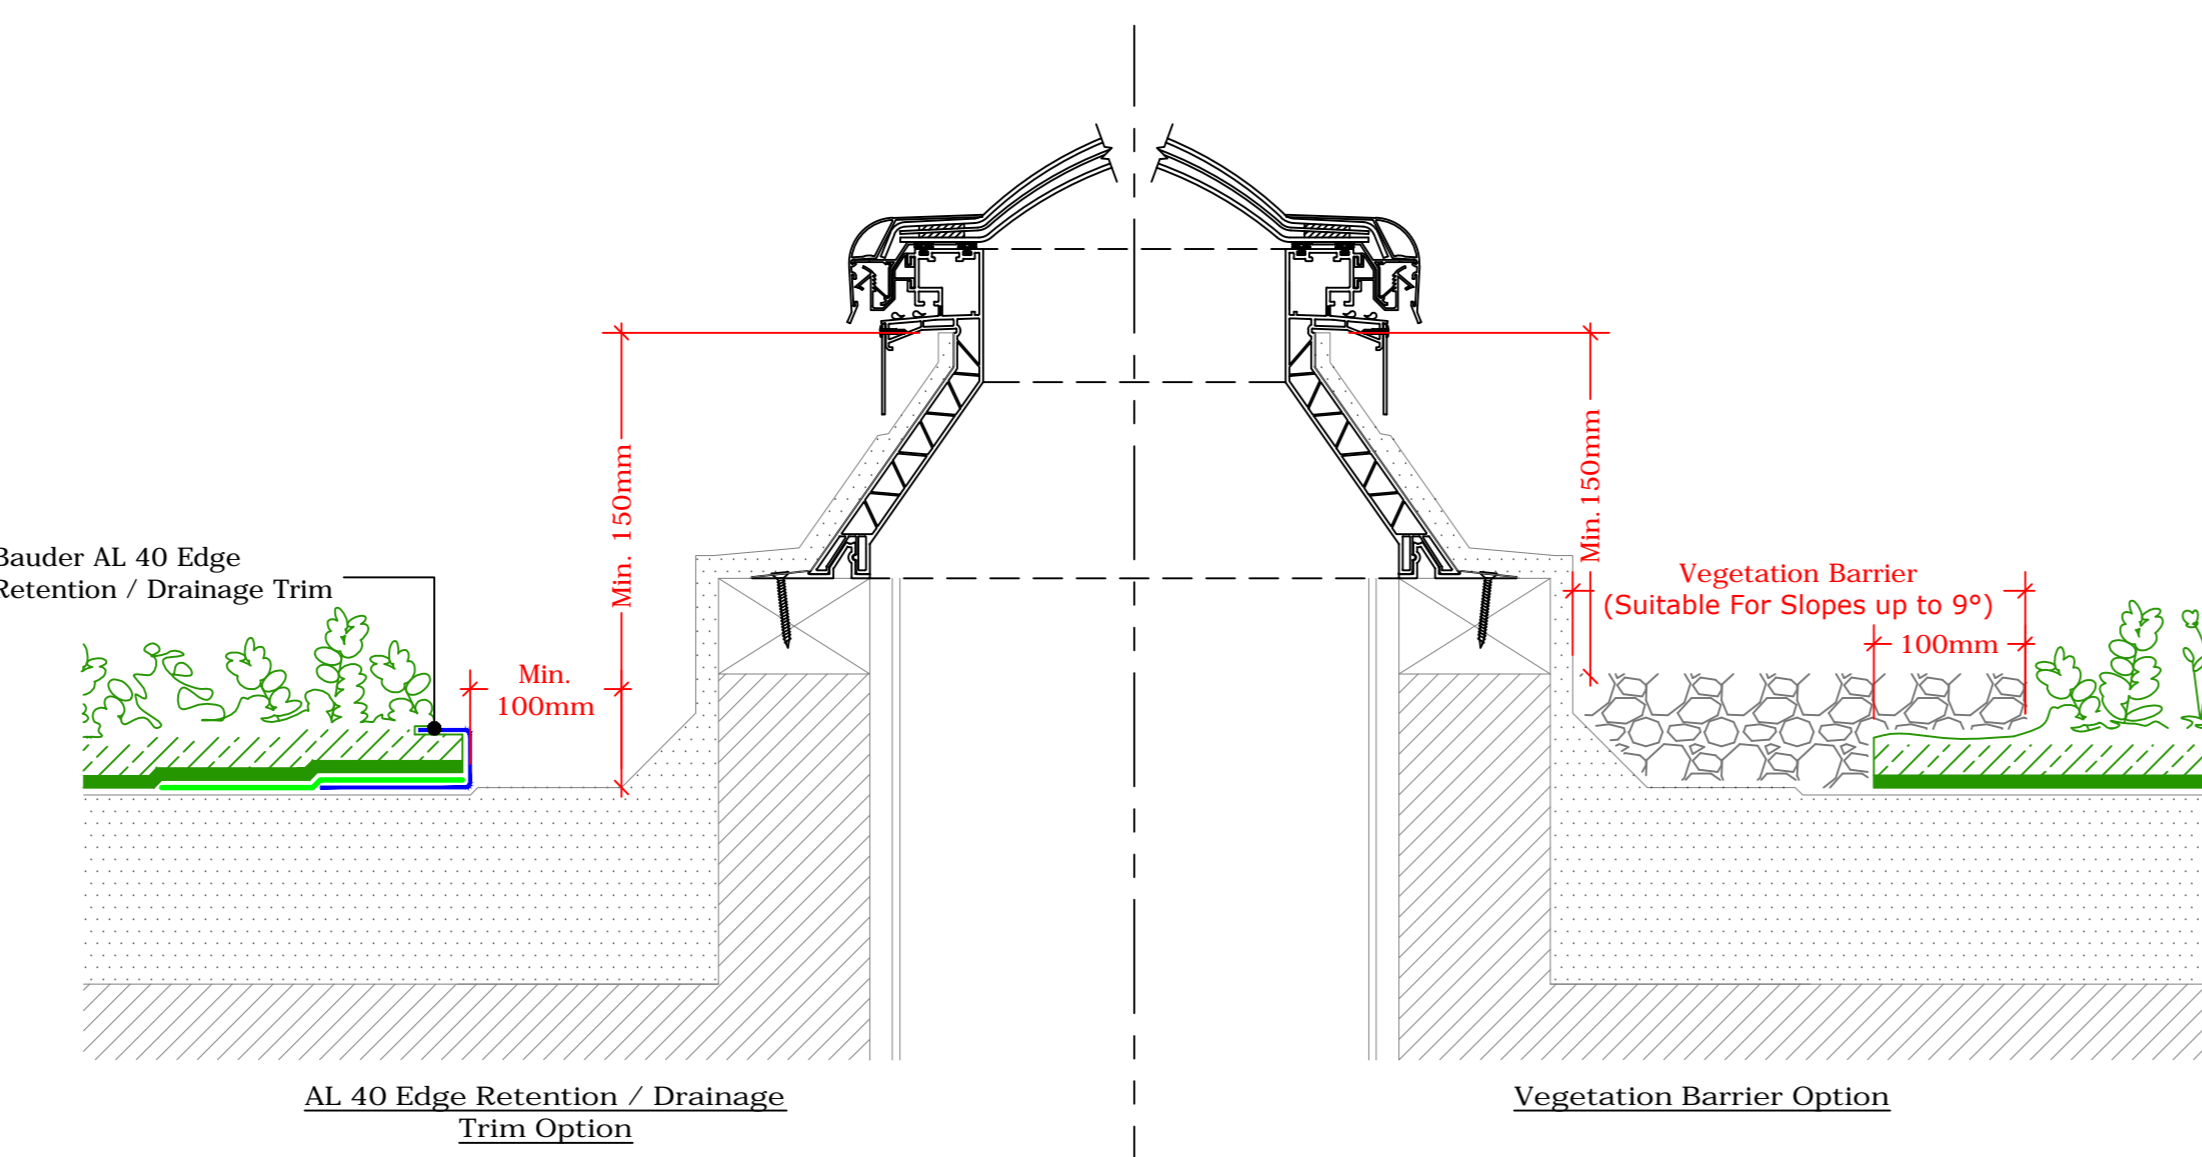

Upstand to Bauder Rooflight - Euroglaze
(Drg.No: D0901-00W_3Deg+_008-Ext-XF301_001)

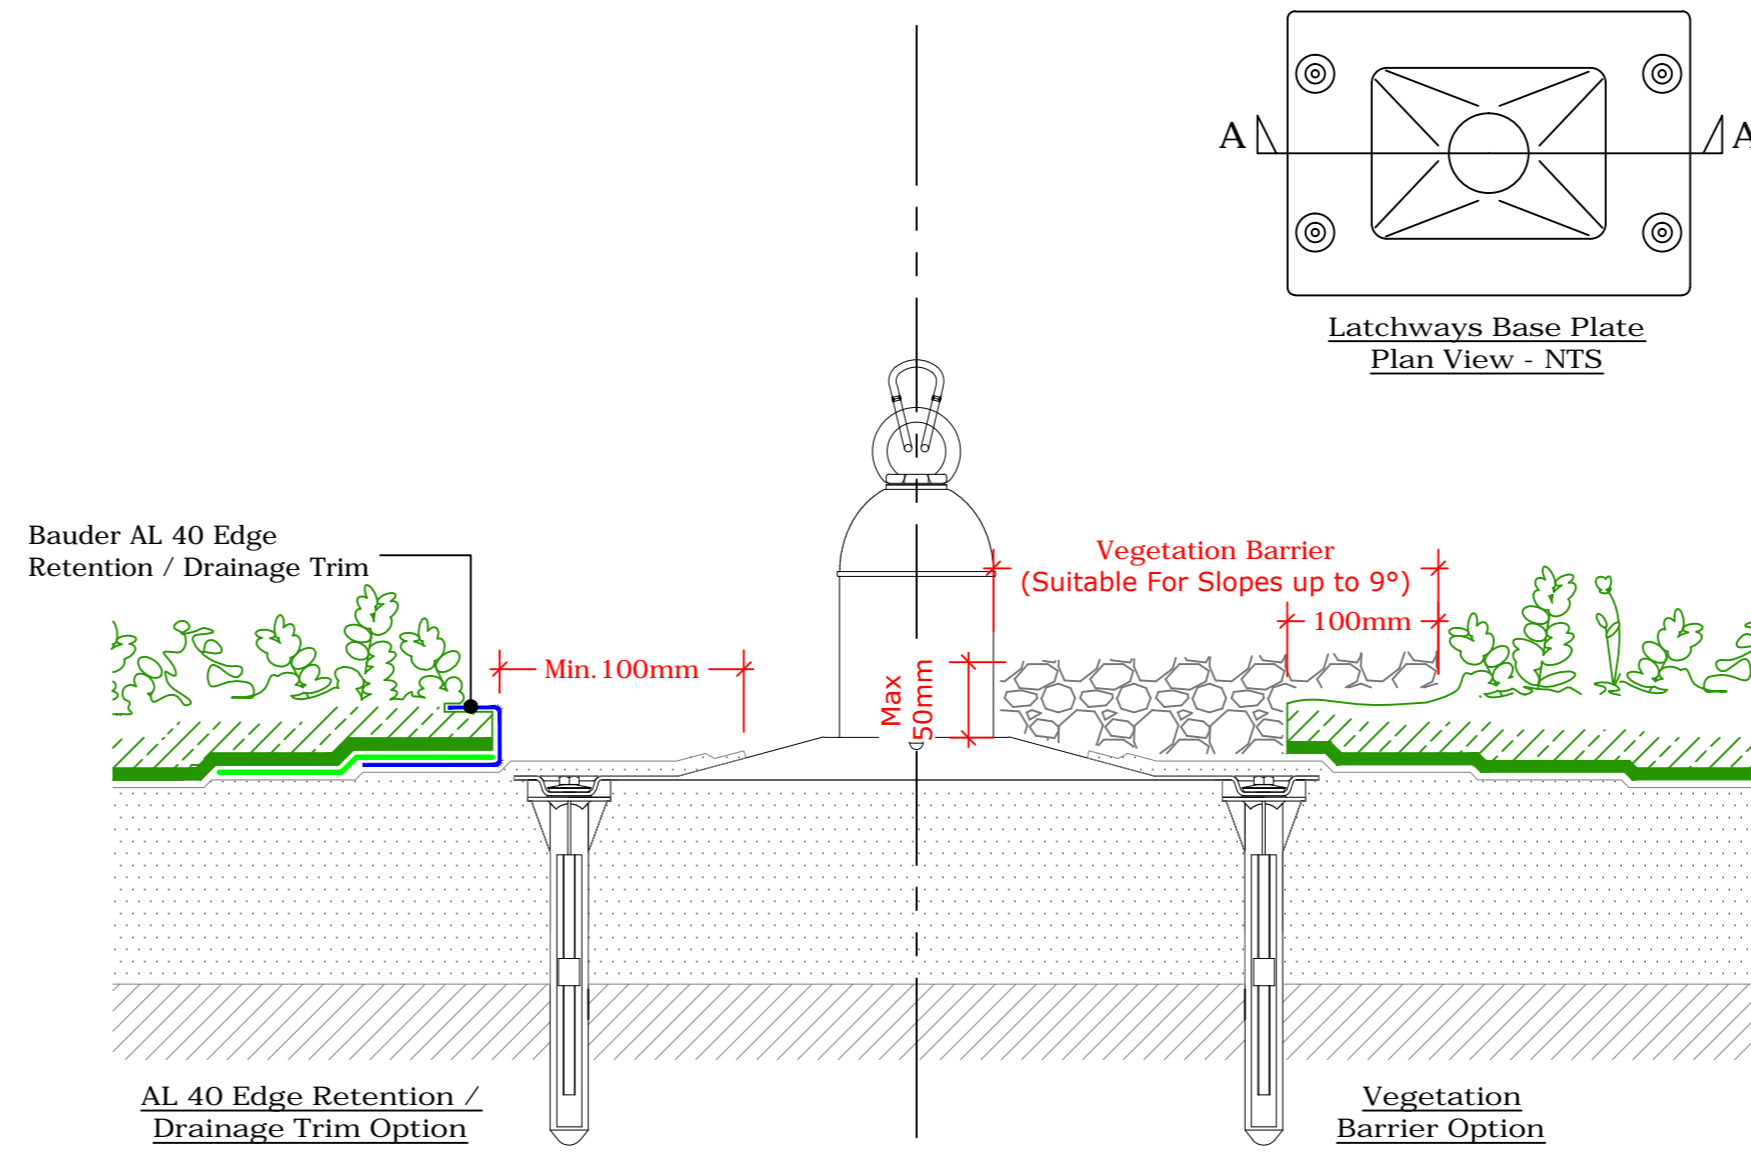

Latchways Constant Force Post
(Drg.No: D0901-00W_3Deg+_009-Ext-XF301_001)

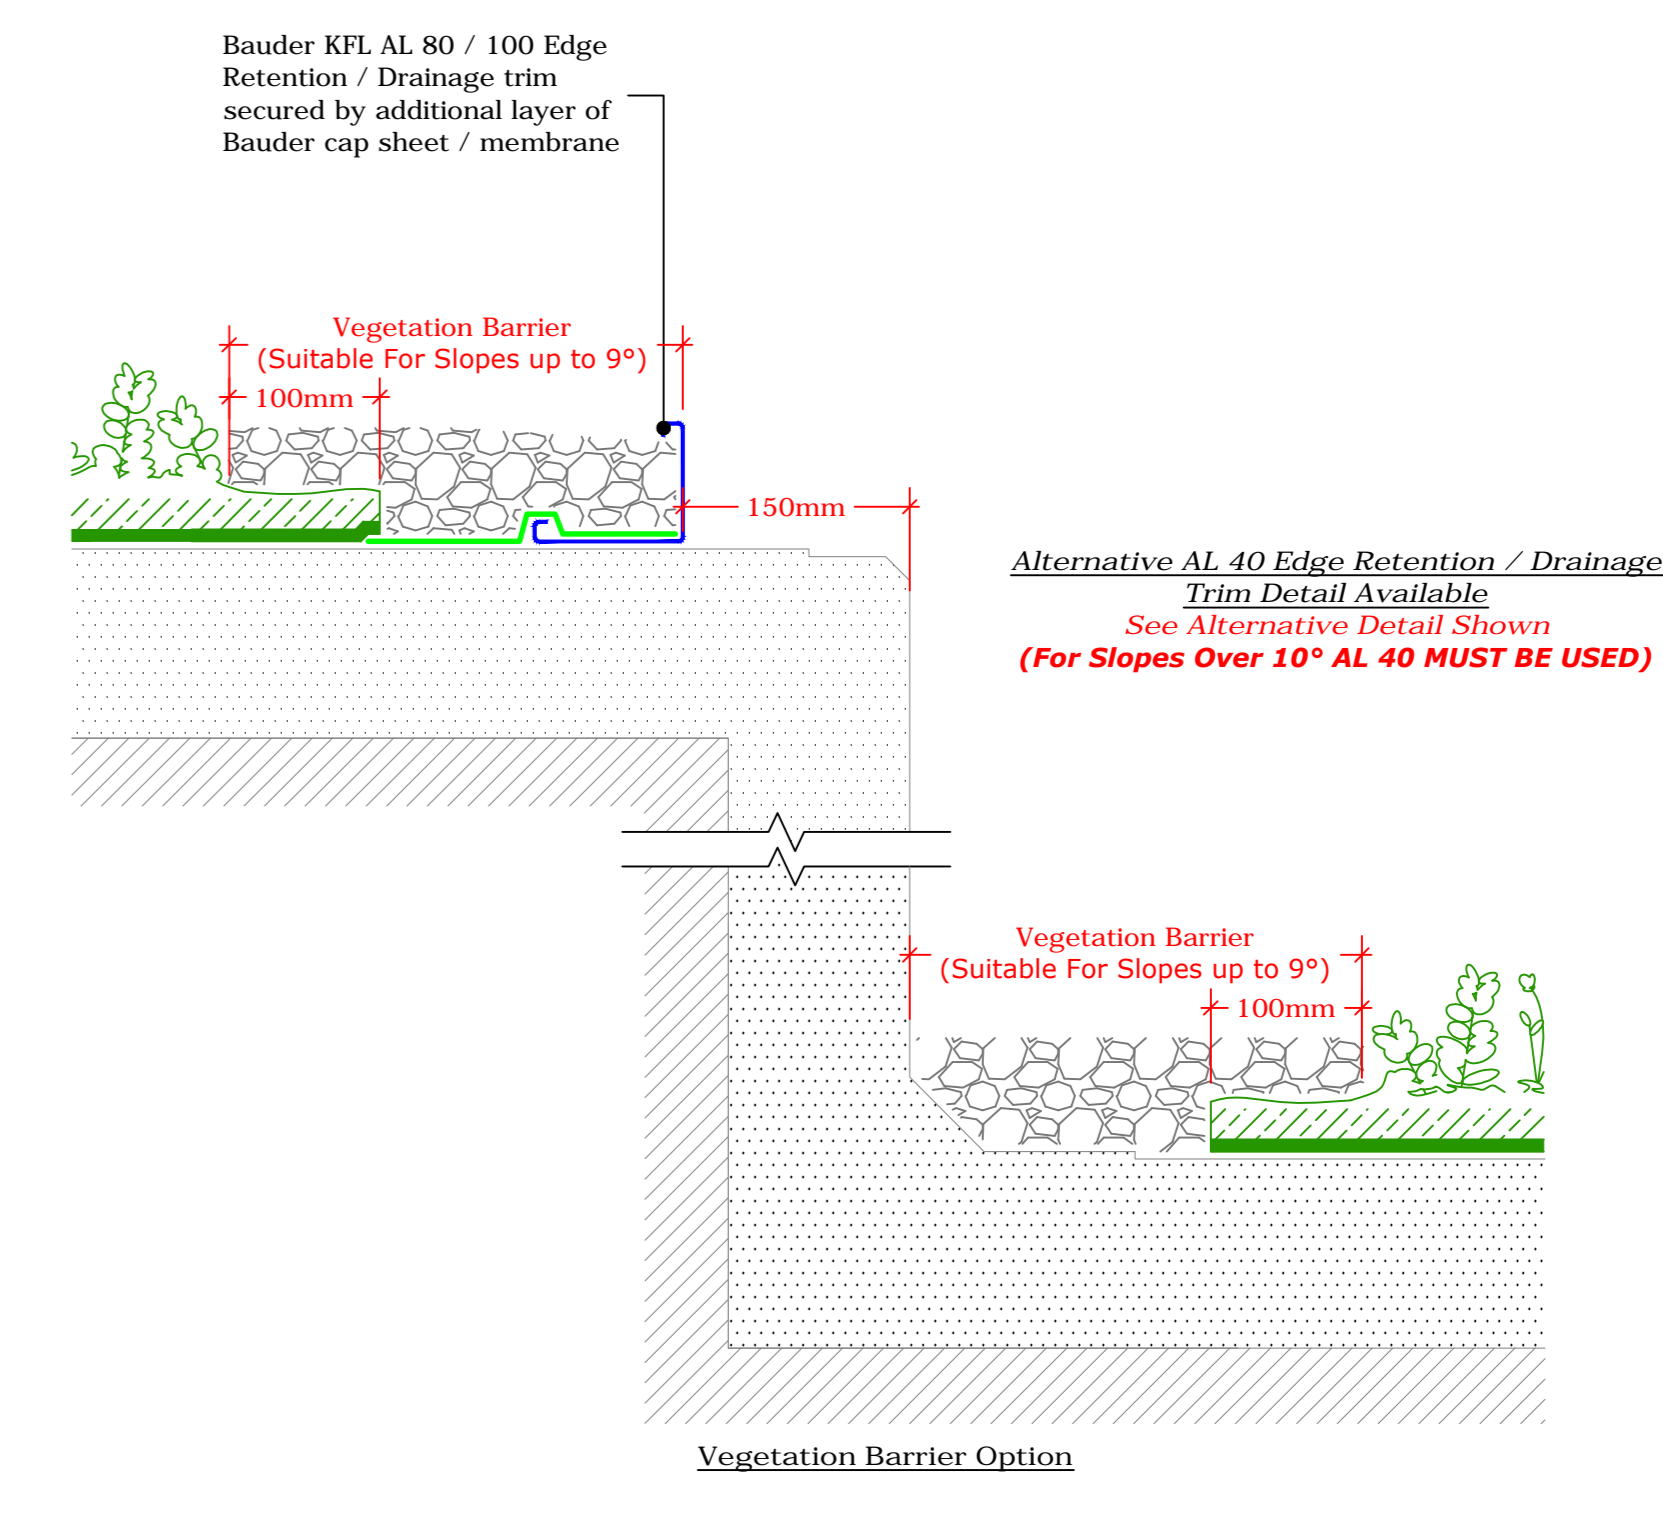

Change In Level
(Drg.No: D0901-00W_3Deg+_210-Ext-XF301_001)

Key

- Bauder XF301 SB Sedum Blanket 28mm
- Additional Bauder Capping Sheet / Membrane to Secure the Metal Trim (Refer to Specification for Correct Option)
- Bauder Waterproofing System. Refer to Specific Bauder Waterproofing Details Drawings
- Deck / Substrate
- Vegetation barrier. Minimum Slopes Deep & 300mm Wide. Width Must Be Increased to At Least 500mm When Positioned Adjacent To Opening, Rooflights, Windows or Door Openings. In Accordance With British Green Roof Code.
- Bauder AL 40 Edge Retention / Drainage Trim

IMPORTANT NOTE:
The drawing shows alternative details. For the correct solution to be used, refer to the project specific specification.

IMPORTANT NOTE:
This drawing is a guideline only, representing typical detailing conditions and illustrate the correct application of the above Bauder System. It may be necessary to modify this detail to suit specific project design constraints or conditions.

IMPORTANT NOTE:
Refer to the Bauder Specification for the product description and method of application. For clarity the method of attachment has not been shown. Provision should be made by the installer for mechanically fixing the top leading edge of all upstand details in excess of 250mm in height using appropriate fasteners.

BAUDER

UK OFFICE: Bauder Limited, 70 Lansdown Road, Ipswich, Suffolk IP1 0QR, England. Tel: +44 (0) 1473 237671, Fax: +44 (0) 1473 237671, Email: technical@bauder.co.uk, bauder.co.uk

IRELAND OFFICE: Bauder Limited, O'Duffy Centre, Cross Lane, Carrilmore, Co. Wexford, Ireland. Tel: +353 (0) 47 9602 333, Fax: +353 (0) 47 9602 870, Email: technical@bauder.ie, bauder.ie

